

FUEL OFFLOADING NOTES:

1. THE FOLLOWING SHALL BE DISPLAYED AT THE REMOTE FUEL OIL FILL STATION:

RECOMMENDED FUEL OFFLOADING PROCEDURE:

DO NOT PROCEED WITH THE DELIVERY BEFORE CHECKING WITH THE FACILITY OPERATOR TO CONFIRM THAT THE CAPACITY EXISTS IN THIS TANK TO HOLD YOUR ENTIRE DELIVERY. ERECT OIL SPILL CONTAINMENT BOOM ACROSS THE FUEL UNLOADING AREA PRIOR TO OFFLOADING.

THIS DELIVERY IS TO BE CONTINUOUSLY MONITORED BY THE TRANSPORT TRUCK OPERATOR. DELIVERY SHALL BE CEASED IMMEDIATELY IF ANY LEAK OR SPILL OCCURS AND THE INCIDENT SHALL BE REPORTED TO THE MANAGEMENT.

COMPLETELY DRAIN ALL DISCHARGE HOSES, CLOSE AND SECURE ALL VALVES, CHECK VEHICLE AND EQUIPMENT FOR LEAKAGE, AND STOW THE OIL SPILL CONTAINMENT BOOM BEFORE LEAVING THE UNLOADING AREA.

NO SMOKING, NO OPEN FLAMES.


12/19/19 through 01/16/20 both lanes shutdowns for final tie-ins and road pavement repair, no access across bridge for bridge abutment work at the east end of bridge

This shutdown will need to be approved by fire and police dept. since Ukrop Way will be shutdown during this time(12/19 - 1/16).

Phase 2 work will impact DPR's ability to access current lay down area at Kaplan Arena and we have assumed a section of the north parking lot will be shutdown from 12/19/19- 01/16/20 to support WUP Ukrop Way scope of work material lay down.

12/2/19 through 12/18/19 (one lane open), lane closure to extend from intersection North of the WUP through the West side of the bridge to allow for material staging and ensure civilian safety.

*Phase 2 schedule is independent of the WUP schedule. West Utility schedule remains as the primary schedule and no schedule impacts from phase 2 have been accounted for.

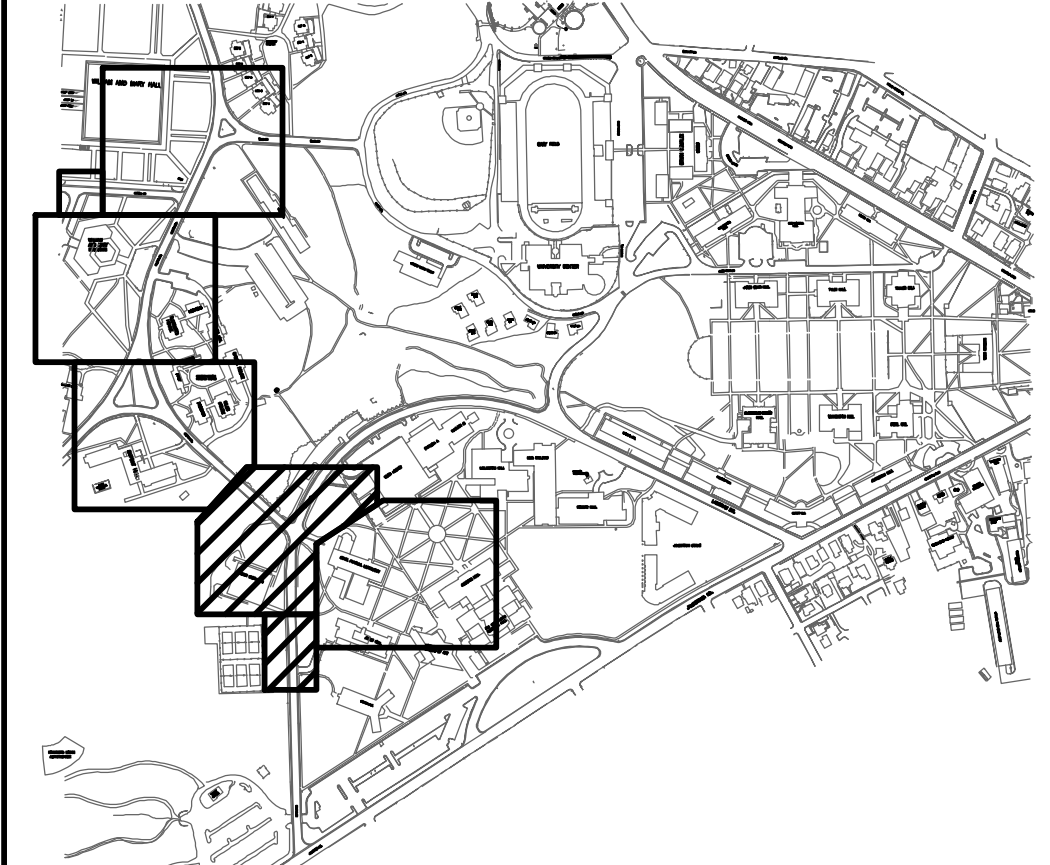


KEY PLAN
SCALE: NONE


REVISIONS		DATE	APPROVED
1	CHANGE BULLETIN CBMS-00001	9-19-18	
2	RESPONSE TO RFI 00032	9-12-18	
3	PERMIT SUBMISSION	11-7-18	
4	DESCRIPTION	DATE	APPROVED

SCALE: 1"=20'	DATE: 11-7-18
DRAWN BY: SRB	RMF JOB #: 115440.00
DESIGNED BY: SRB	CADD FILE:
CHECKED BY: JFW	CLIENT JOB #: 204-18202
PROJ. MANAGER: EWS	CLIENT DWS. #:

WEST UTILITY PLANT

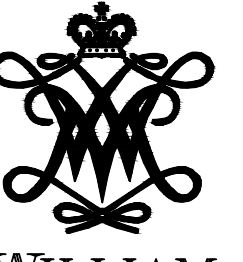 **THE COLLEGE OF WILLIAM & MARY**
WILLIAMSBURG, VIRGINIA

HW & CHW DISTRIBUTION PLAN

 **RMF ENGINEERING, INC.**
5520 RESEARCH PARK DR. 3RD FLR
BALTIMORE, MD 21228
P: 410.576-0505 F: 410.385-0327

MS2.01

\\vmf.com\projects\MD\15154400\Draws\MS201.dwg