


**NOTES:**

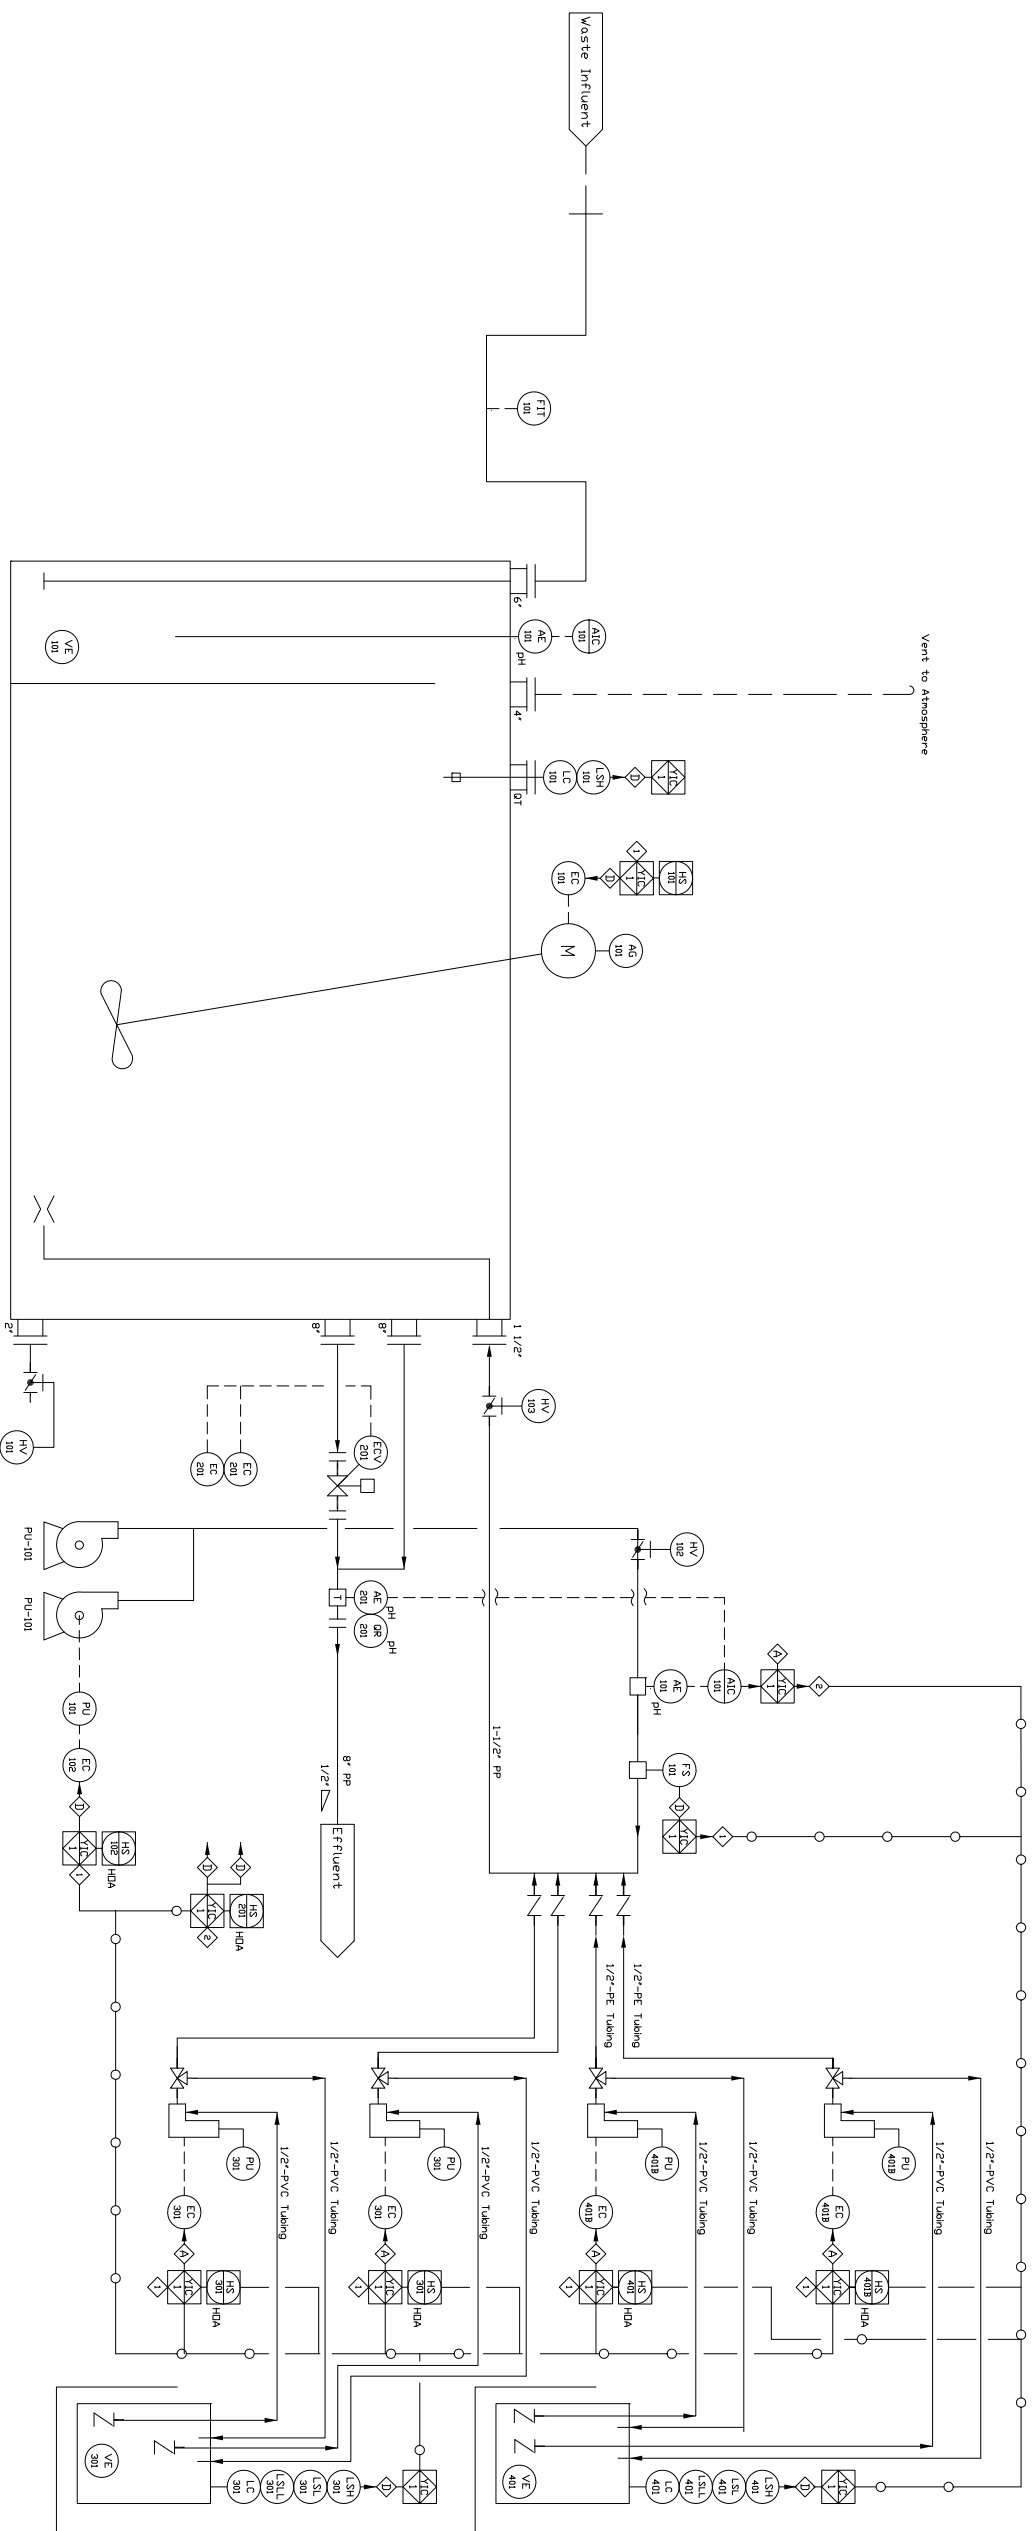

<p>VE 300</p> <p>Neutralization Tank MDC: Natural Polypropylene Standard Working Capacity = 1850 Gal. Maximum Working Capacity = 2550 Gal.</p>	<p>VE 300</p> <p>110 Gallon Acid Reagent Holding Tank MDC: Low Density Polyethylene Manufacturer: Chemtainer Model #: TC22364A</p>	<p>AG 300</p> <p>Neutralization Tank Agitator Manufacturer: EMI Cleveland Mixers Model #: FRC-7, 18" Dia Impeller Motor: 3 HP, 460VAC/3PH/60HZ</p>	<p>PU 400</p> <p>Acid Reagent Metering Pump Manufacturer: Pulsatron Model #: LPH7MA-PTC3-XXX</p>
<p>VE 400</p> <p>110 Gallon Caustic Reagent Holding Tank MDC: Low Density Polyethylene Manufacturer: Chemtainer Model #: TC22364A</p>	<p>PU 400</p> <p>Sample Loop Recirculation Pump Manufacturer: MAGCH Model #: TE-BC-MD Motor: 3 HP, 208/230/ 460VAC/3PH/60HZ</p>	<p>PU 400</p> <p>Caustic Reagent Metering Pump Manufacturer: Pulsatron Model #: LPH7MA-PTC3-XXX</p>	

**BPE** BURT PROCESS  
FLUID HANDLING EQUIPMENT SINCE 1970  
1050 SHERMAN AVE. HAMBEN, CT 06514 (833) 287-1985  
WWW.BURTPROCESS.COM

**CUSTOMER:** ATLANTIC CONSTRUCTORS

**ENG. BY:** FJD  
**DWN. BY:** FJD

**SCALE:** NTS    **BPE JOB NO.:** 1016537    **APP. BY:** FJD

**TITLE:** ACS pH SYSTEM P&ID

NO.	DATE	DESCRIPTION	BY
REVISIONS			
ESTIMATED WEIGHT		PRIM. ELEC.	SERVICE REQ.
SHIPPING		SEC. ELEC.	
OPERATING		PNEUMATIC	
		WATER	

<b>DWG NO.:</b> 1016537/PID	1	OF 1	<b>REV.:</b> A
-----------------------------	---	------	----------------

THIS DRAWING CONTAINS PROPRIETARY INFORMATION WHICH IS INTENDED FOR USE BY ONLY THOSE PARTIES LISTED AND MAY NOT BE MODIFIED, REPRODUCED, OR RETRANSMITTED WITHOUT THE CONSENT OF BURT PROCESS EQUIPMENT.