


NOTES:

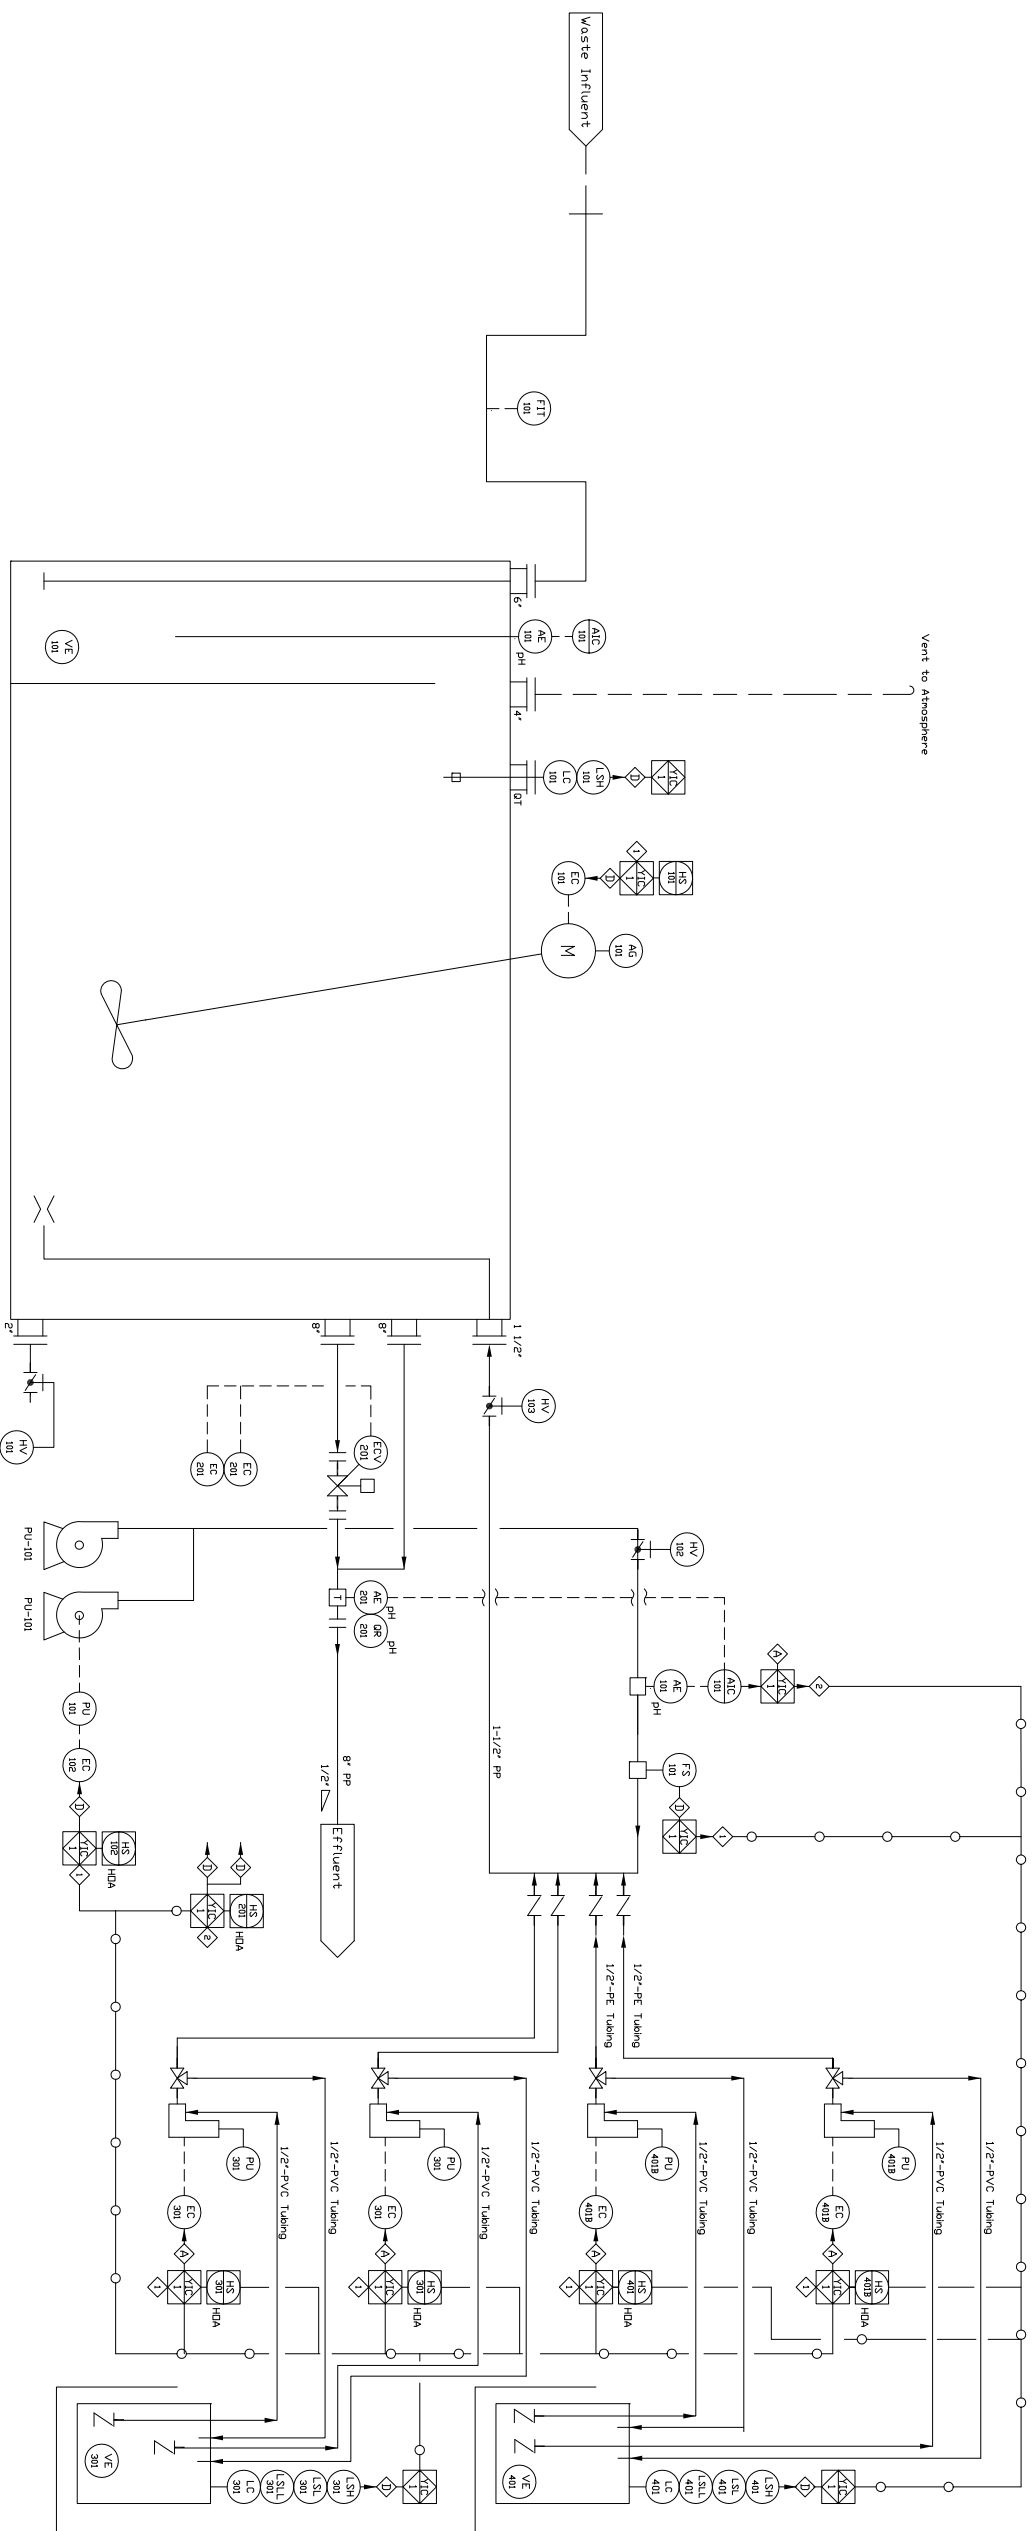

<p>VE 300</p> <p>Neutralization Tank MDC: Natural Polypropylene Standard Working Capacity = 1850 Gal. Maximum Working Capacity = 2550 Gal.</p>	<p>VE 300</p> <p>110 Gallon Acid Reagent Holding Tank MDC: Low Density Polyethylene Manufacturer: Chemtainer Model #: TC22364A</p>	<p>AG 300</p> <p>Neutralization Tank Agitator Manufacturer: EMI Cleveland Mixers Model #: FRC-7, 18" Dia Impeller Motor: 3 HP, 460VAC/3PH/60HZ</p>	<p>PU 400</p> <p>Acid Reagent Metering Pump Manufacturer: Pulsatron Model #: LPH7MA-PTC3-XXX</p>
<p>VE 400</p> <p>110 Gallon Caustic Reagent Holding Tank MDC: Low Density Polyethylene Manufacturer: Chemtainer Model #: TC22364A</p>	<p>PU 400</p> <p>Sample Loop Recirculation Pump Manufacturer: MAGCH Model #: TE-BC-MD Motor: 3 HP, 208/230/ 460VAC/3PH/60HZ</p>	<p>PU 300</p> <p>Neutralization Tank Agitator Manufacturer: EMI Cleveland Mixers Model #: FRC-7, 18" Dia Impeller Motor: 3 HP, 460VAC/3PH/60HZ</p>	<p>PU 400</p> <p>Caustic Reagent Metering Pump Manufacturer: Pulsatron Model #: LPH7MA-PTC3-XXX</p>

BURRTPROCESS
FLUID HANDLING EQUIPMENT SINCE 1970
1050 SHERMAN AVE. HAMBEN, CT 06514 (833) 287-1985
WWW.BURRTPROCESS.COM

BPE
BURRTPROCESS

CUSTOMER:
ATLANTIC CONSTRUCTORS

ENG. BY:
FJD

DWN. BY:
FJD

SCALE:
NTS

BPE JOB NO.:
1016537

APP. BY:
FJD

TITLE:
ACS pH SYSTEM P&ID

NO.	DATE	DESCRIPTION	BY

ESTIMATED WEIGHT	SERVICE REQ.
SHIPPING	PRIM. ELEC.
OPERATING	SEC. ELEC.
	PNEUMATIC
	WATER

DWG NO.: 1016537/PID	REV.: A
1	OF 1

THIS DRAWING CONTAINS PROPRIETARY INFORMATION WHICH IS INTENDED FOR USE BY ONLY THOSE PARTIES LISTED AND MAY NOT BE MODIFIED, REPRODUCED, OR RETRANSMITTED WITHOUT THE CONSENT OF BURRTPROCESS EQUIPMENT.