


BUILDINGS AND
GROUNDS
COMMITTEE

CURRENT
CONSTRUCTION
PROJECTS

POWER PLANT





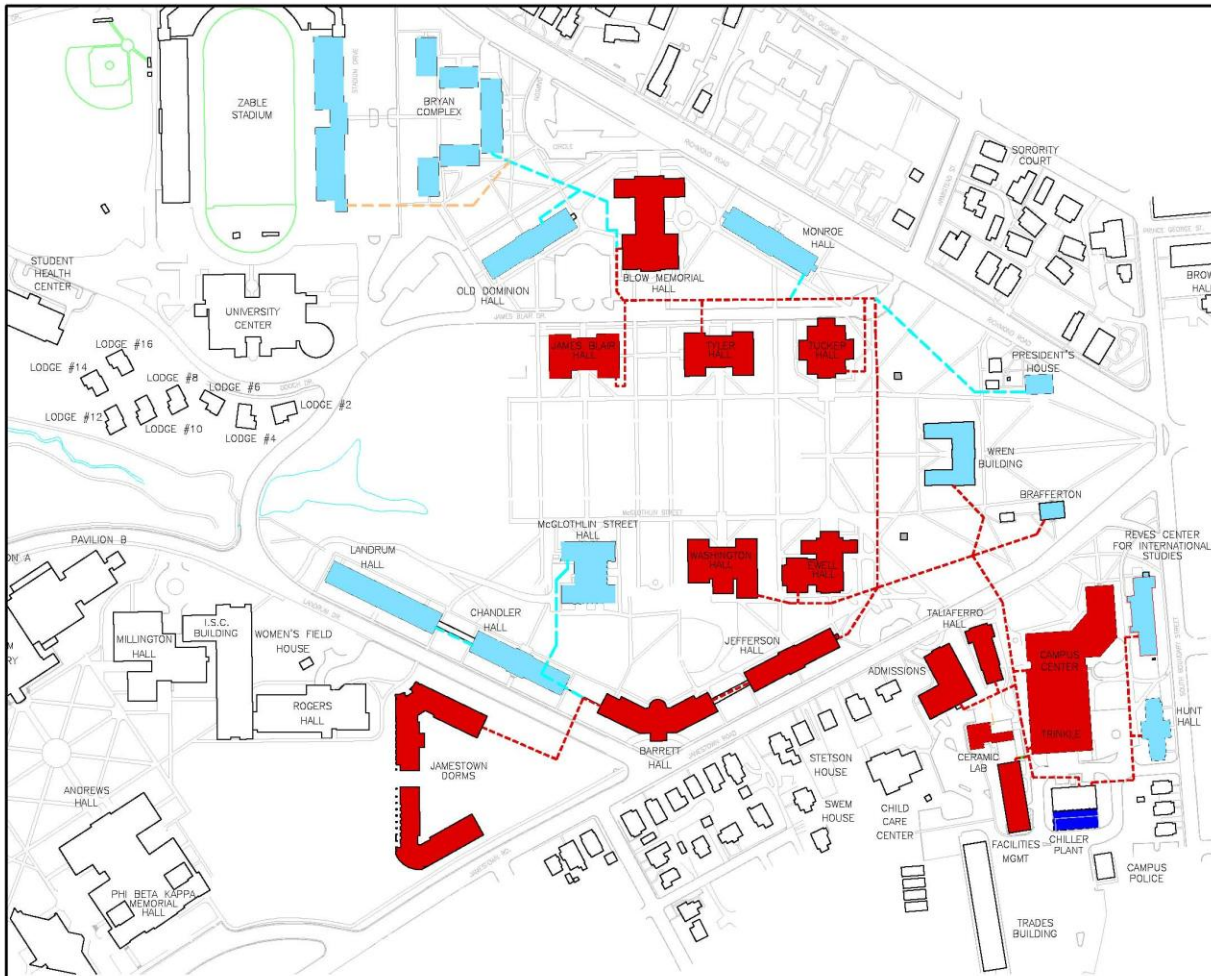


LEGEND

	CHILLED WATER/ STEAM	STEAM ONLY
PHASE II (FY 2010-11)	15 BUILDINGS	CERAMIC LAB
PHASE III (FY 2012-13)	12 BUILDINGS	ZABLE STADIUM

DESIGN INTENT

1. PRIORITIZED BY EQUIPMENT AGE/CONDITION.
2. SHOULD COST LIMIT BUILDINGS CONNECTED, LOWEST PRIORITY TO BE MOVED TO NEXT PHASE.

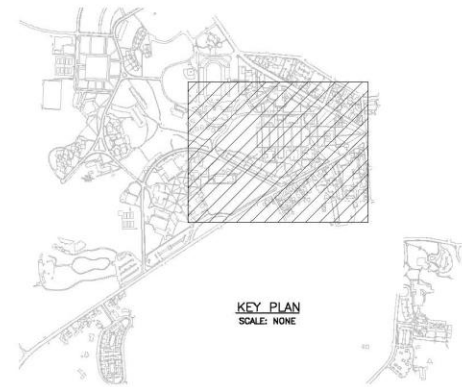


KEY PLAN
SCALE: NONE



NORTH CHILLER PLANT DISTRIBUTION PIPING – HISTORIC CAMPUS

SCALE: 1" = 250' - 0"

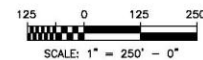

SCALE: 1" = 250' - 0"

HISTORIC CAMPUS




RWF ENGINEERING, INC.
BALTIMORE, MD



COLLEGE OF
WILLIAM AND MARY
WILLIAMSBURG, VA

OCTOBER 2009

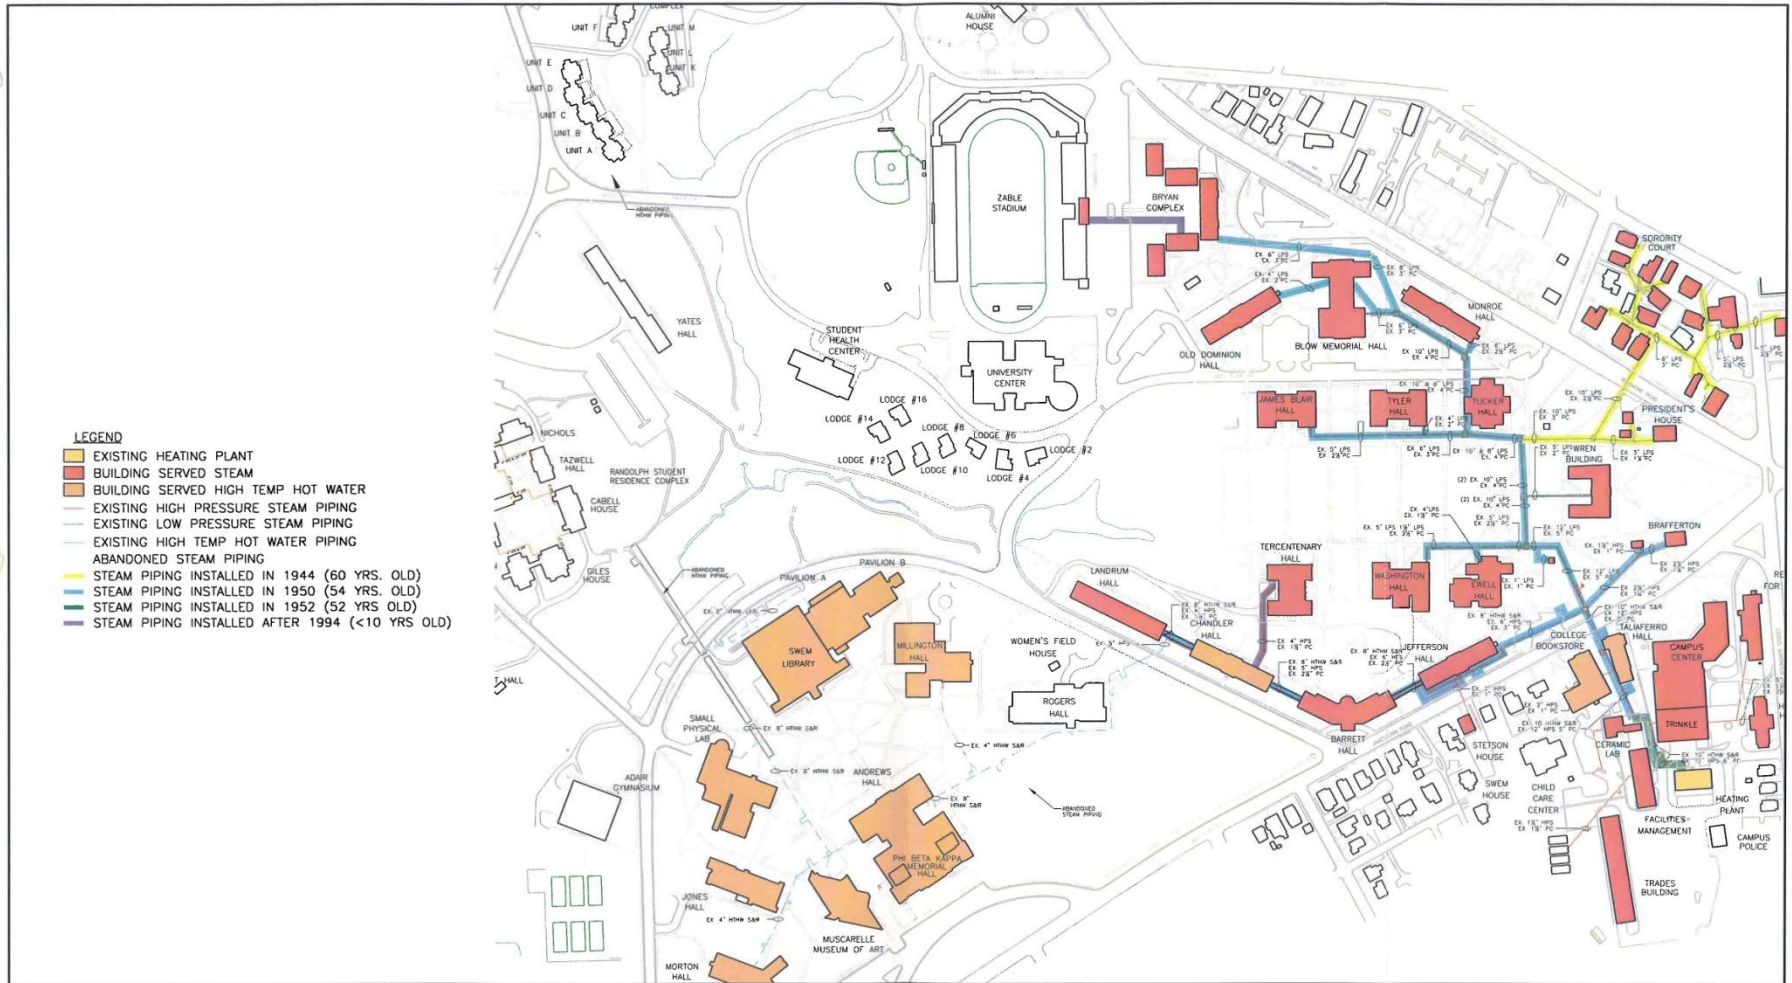


LEGEND

- EXISTING HEATING PLANT
- BUILDING SERVED STEAM
- BUILDING SERVED HIGH TEMP HOT WATER
- EXISTING HIGH PRESSURE STEAM PIPING
- EXISTING LOW PRESSURE STEAM PIPING
- EXISTING HIGH TEMP HOT WATER PIPING
- ABANDONED STEAM PIPING
- STEAM PIPING INSTALLED IN 1944 (60 YRS. OLD)
- STEAM PIPING INSTALLED IN 1950 (54 YRS. OLD)
- STEAM PIPING INSTALLED IN 1952 (52 YRS OLD)
- STEAM PIPING INSTALLED AFTER 1994 (<10 YRS OLD)

EXISTING STEAM AND HTHW DISTRIBUTION SITE PLAN

SCALE: 1" = 300' - 0"

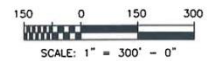

FEASIBILITY STUDY FOR THE HISTORIC CAMPUS



RMF ENGINEERING, INC.
BALTIMORE, MD



COLLEGE OF
WILLIAM AND MARY
WILLIAMSBURG, VA

3 AUGUST 2004

FIGURE NO. 3-13



SCHOOL OF EDUCATION



Barton
Malow

School of Education
10-8-09

W&M



Barton
Malow

School of Education
10-8-09

W&M





SMALL HALL





CAUTION
KEEP OUT
DANGER
NOISE



