
CHARTERED 1693

Williamsburg, VA 23185


757.220.0500

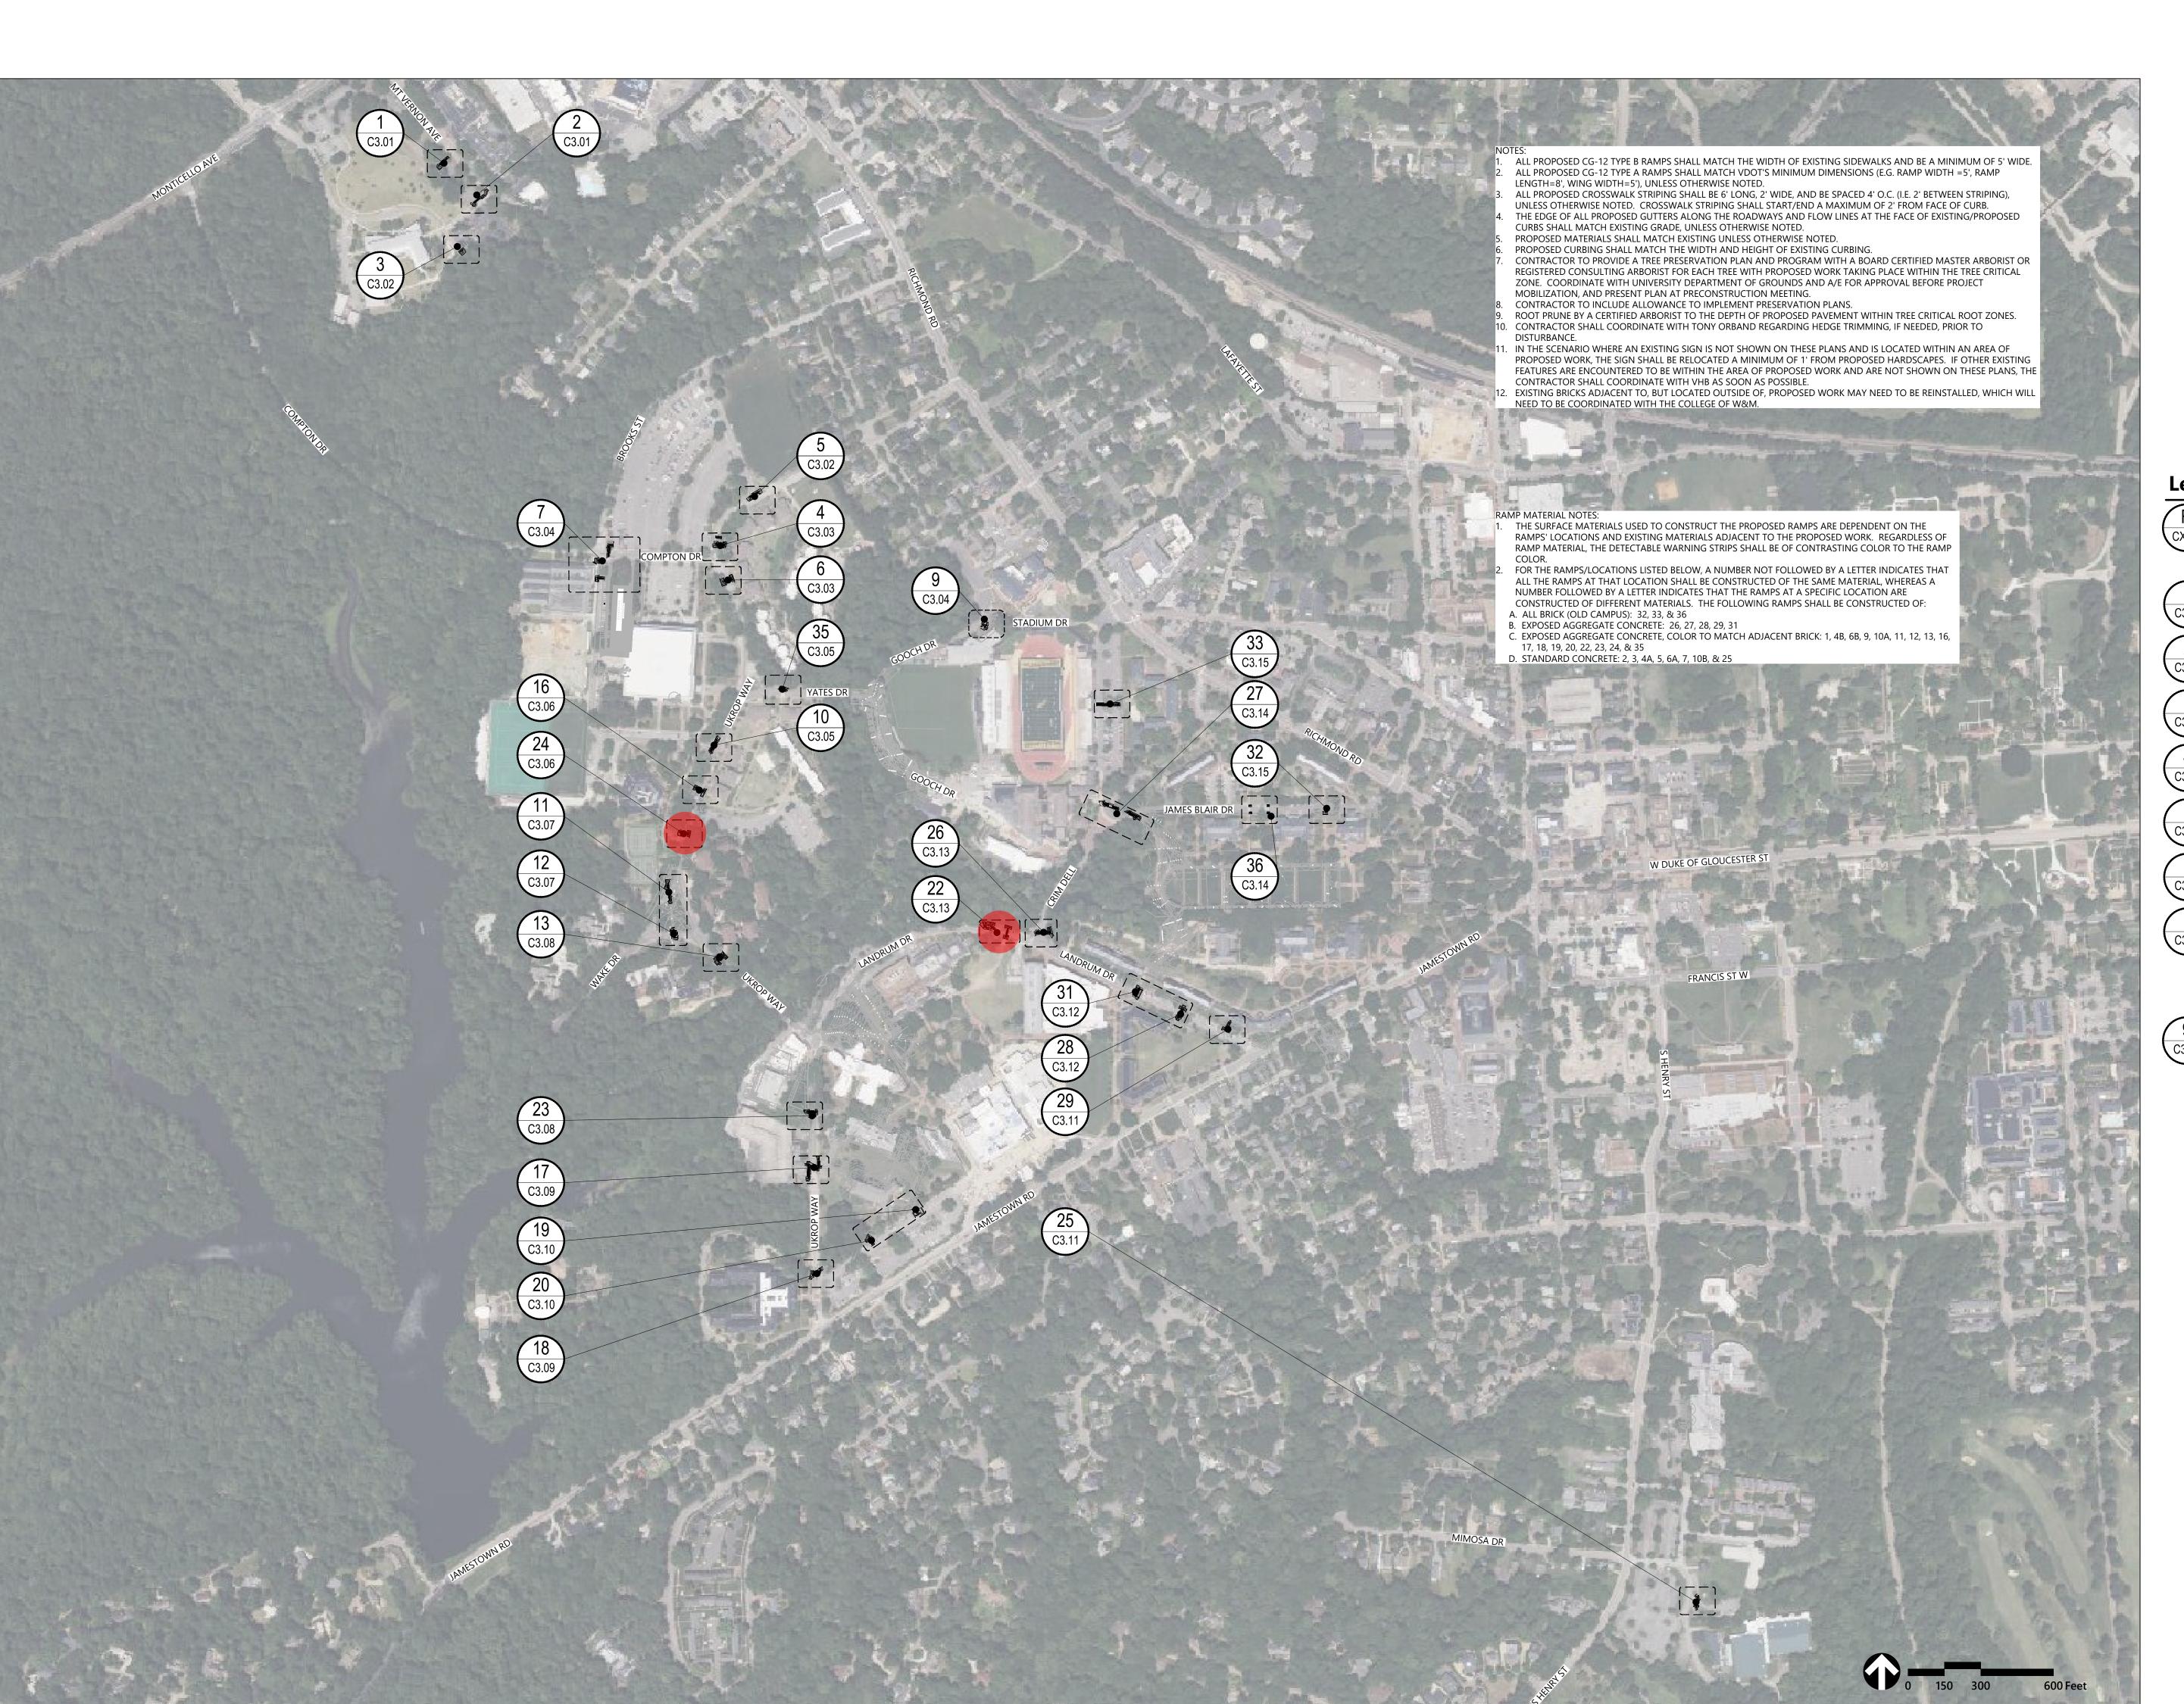



Legend


6 C3.03


----- RAMP LOCATION NUMBER\* —— SHEET SHOWING RAMP DESIGN \*NOTE: LOCATIONS 8, 14, 15, 21, 30 AND 34

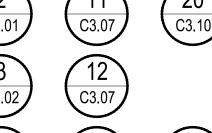

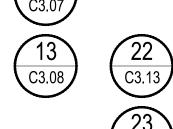


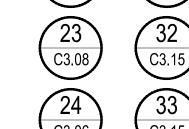


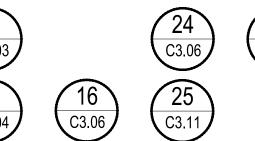


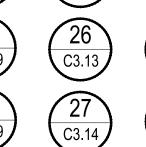


W&M NO.: 204-18591-000 DEB NO.: 204-18591-003

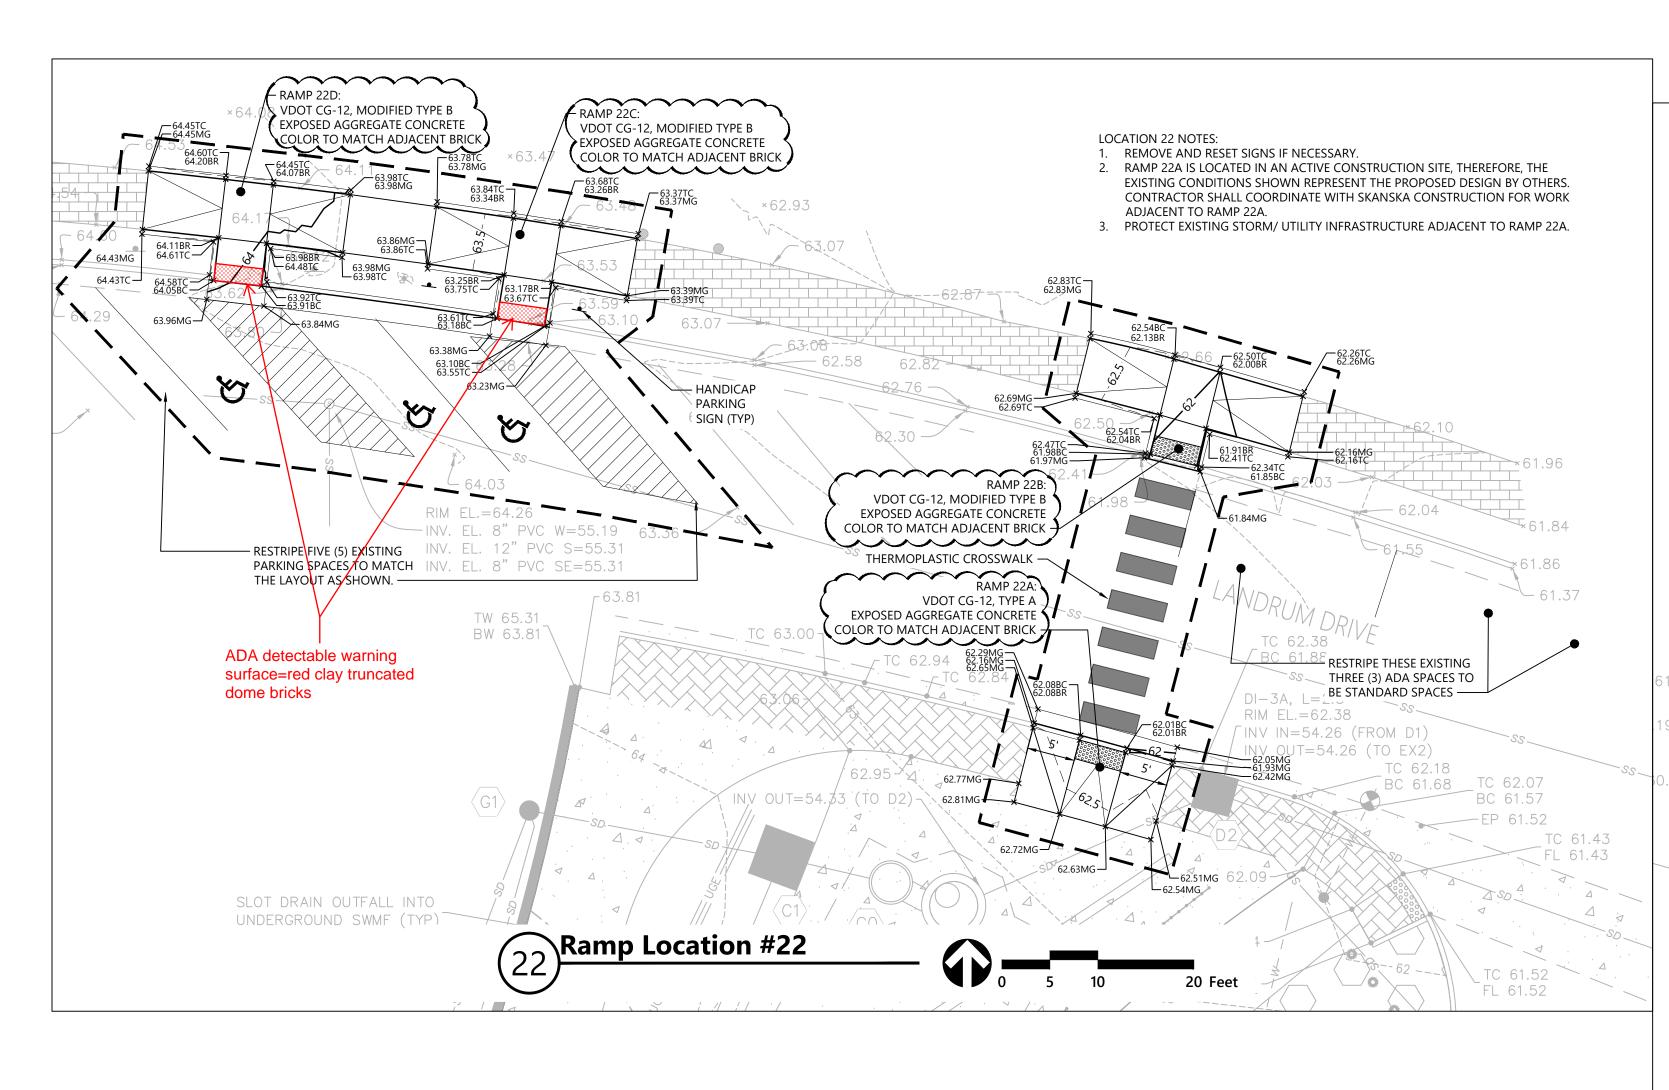

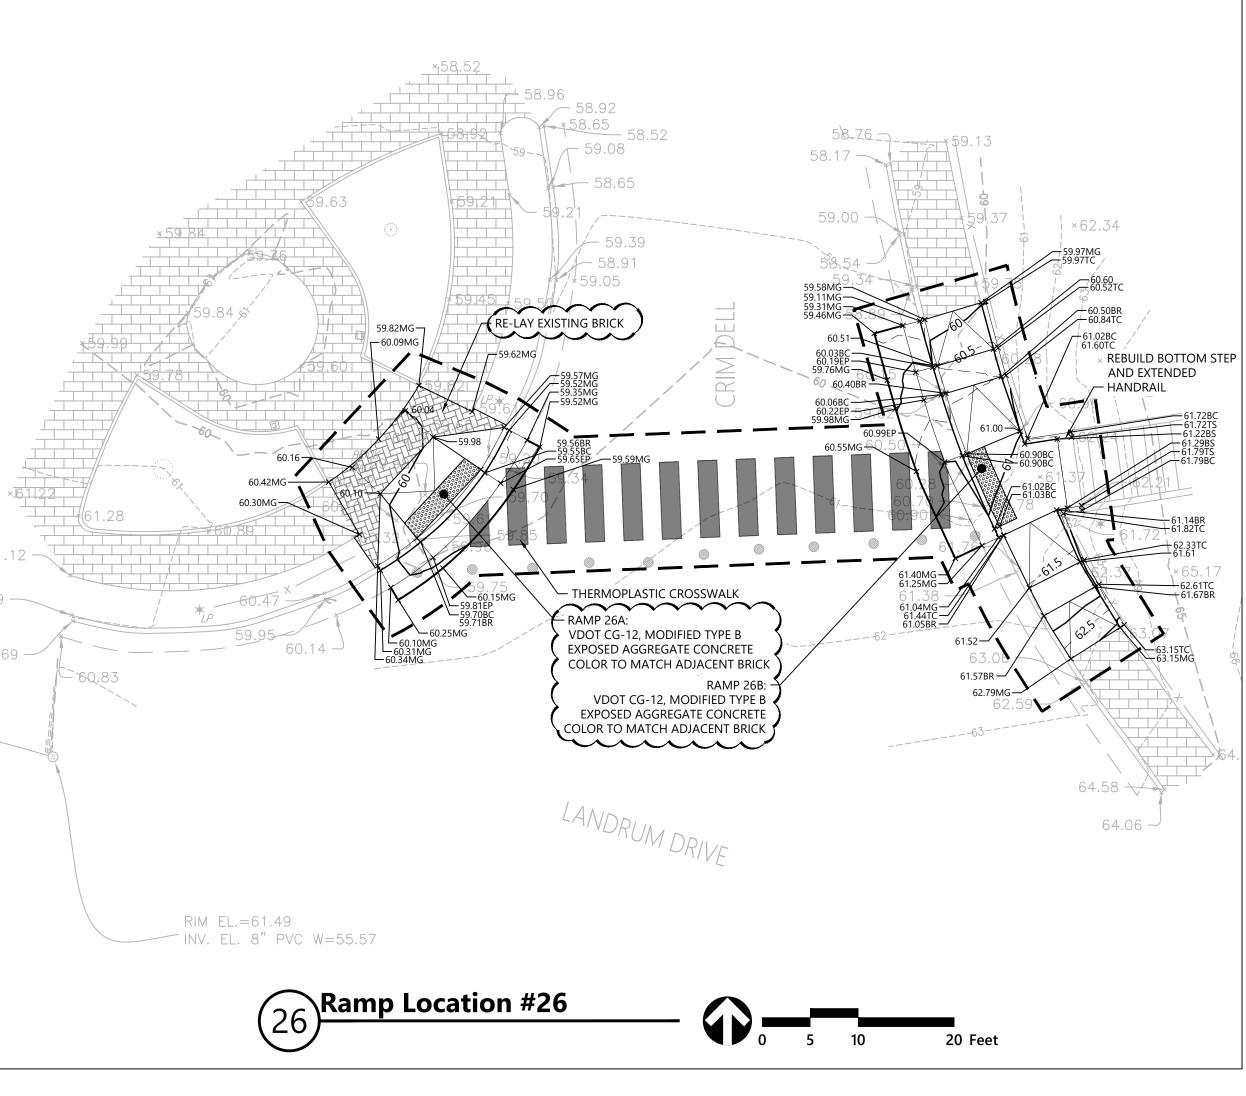

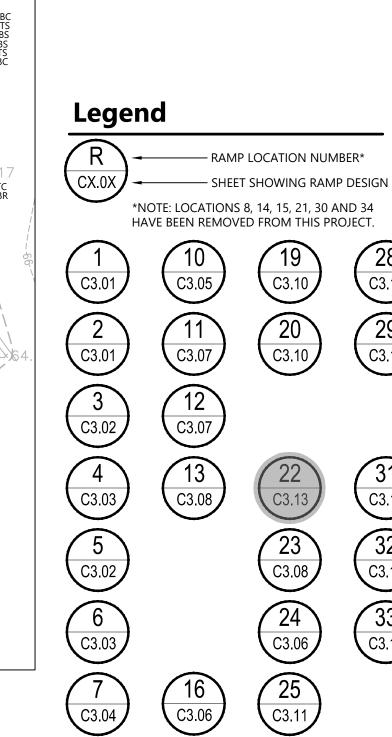

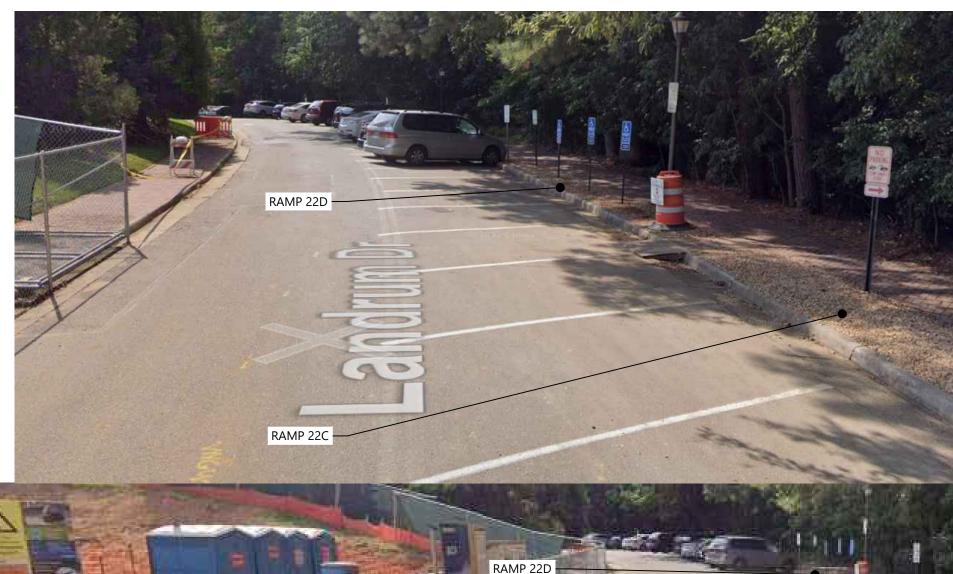





Ramp Location #22: Landrum Drive

Ramp Location #26: Landrum Drive & Crim Dell

WILLIAM CHARTERED 1693

AVELOGO

AVELOG


rove Accessibility Infrastructure

Curb Cuts

W&M NO.: 204-18591-000 DEB NO.: 204-18591-003

ID SET ISSUE

C3.13

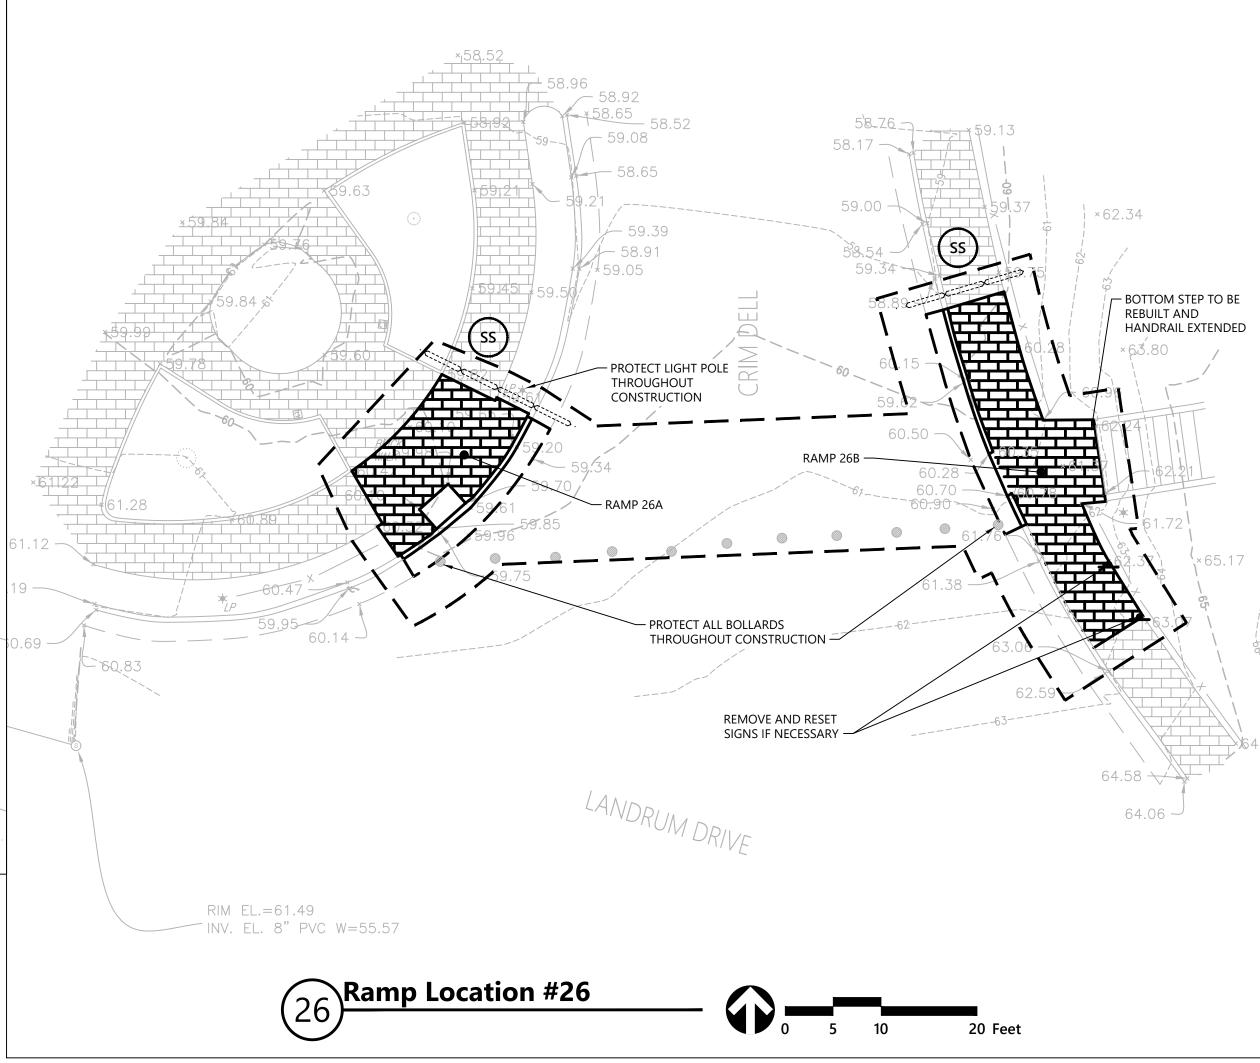

## E&S Legend

SF SILT FENCE

SS SILT SOCK

TP TREE PROT

TS TEMPORARY SEEDING

PS PERMANENT SEEDING

LIMIT OF DISTURBANCE

1. FOR RAMPS' PHYSICAL LOCATIONS AND THEIR LOCATIONS
ON SPECIFIC PLAN SHEETS, SEE THE OVERALL SITE VIEW AND
LEGEND ON SHEET C2.00, RESPECTIVELY.
2. SEE SHEET C1.02 FOR STANDARD E&S NOTES.
3. ALL EXISTING FEATURES SHOWN BOLD SHALL BE DEMOLISHED
OR REMOVED AND RELOCATED PER THE SITE PLAN, SHEETS

ALL EXISTING FEATURES SHOWN BOLD SHALL BE DEMOLISHED OR REMOVED AND RELOCATED PER THE SITE PLAN, SHEETS C3.01-C3.15.
 EXISTING UTILITY STRUCTURES AND LINES NOT BEING REMOVED, RELOCATED, OR REPLACED SHALL BE PROTECTED IN PLACE THROUGHOUT CONSTRUCTION.
 CONTRACTOR SHALL SAW CUT EXISTING ASPHALT/CONCRETE PAVEMENT FOR NEW GUTTERS ALONG THE PROPOSED EDGE OF PAVEMENT ON ALL PUBLIC STREETS.
 SIDEWALKS AND CURB & GUTTER SHALL BE SAW CUT AT THE EXISTING JOINTS AND REPLACED WITH FULL WIDTH SECTIONS.

SUBGRADE STABILIZATION AND COMPACTION, PLACEMENT, AND COMPACTION OF INFILL MATERIAL SHALL BE OBSERVED BY A VIRGINIA REGISTERED GEOTECHNICAL ENGINEER.
 SEE NOTES ON SHEET C2.00 FOR INFORMATION REGARDING WORK ADJACENT TO EXISTING TREES, HEDGES, AND OTHER LANDSCAPING FEATURES.

RAMP 22D





Ramp Location #22: Landrum Drive

Ramp Location #26: Landrum Drive & Crim Dell

WILLIAM CHARTERED 1693

A/E LOG

A/E LOG

351 McLaws Circle
Suite 3

Williamsburg, VA 23185

757.220.0500

Williamsburg, VA 23185
757.220.0500

AMESER

CHARLENE A HARPER

Lic. No. 036009

5/21/2025


BID SET


NT CONTROL PLAN

Curb Cuts
DEMOLITION AND EROSION & SEDIMENT COR

W&M NO.: 204-18591-000 DEB NO.: 204-18591-003

C2.13

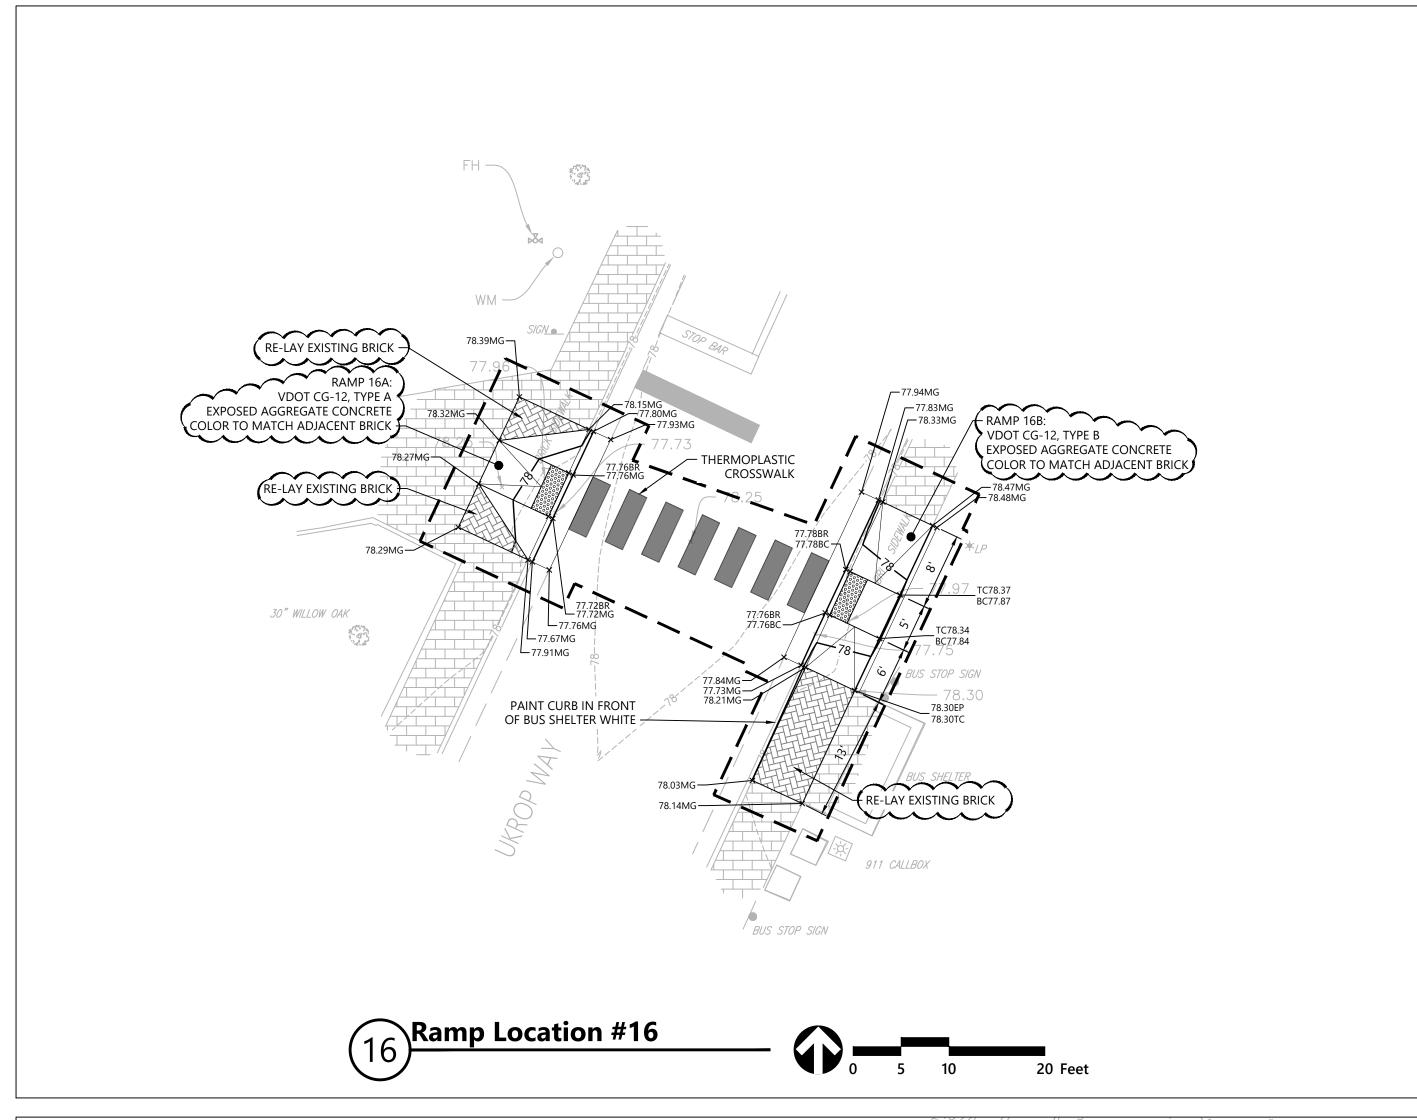

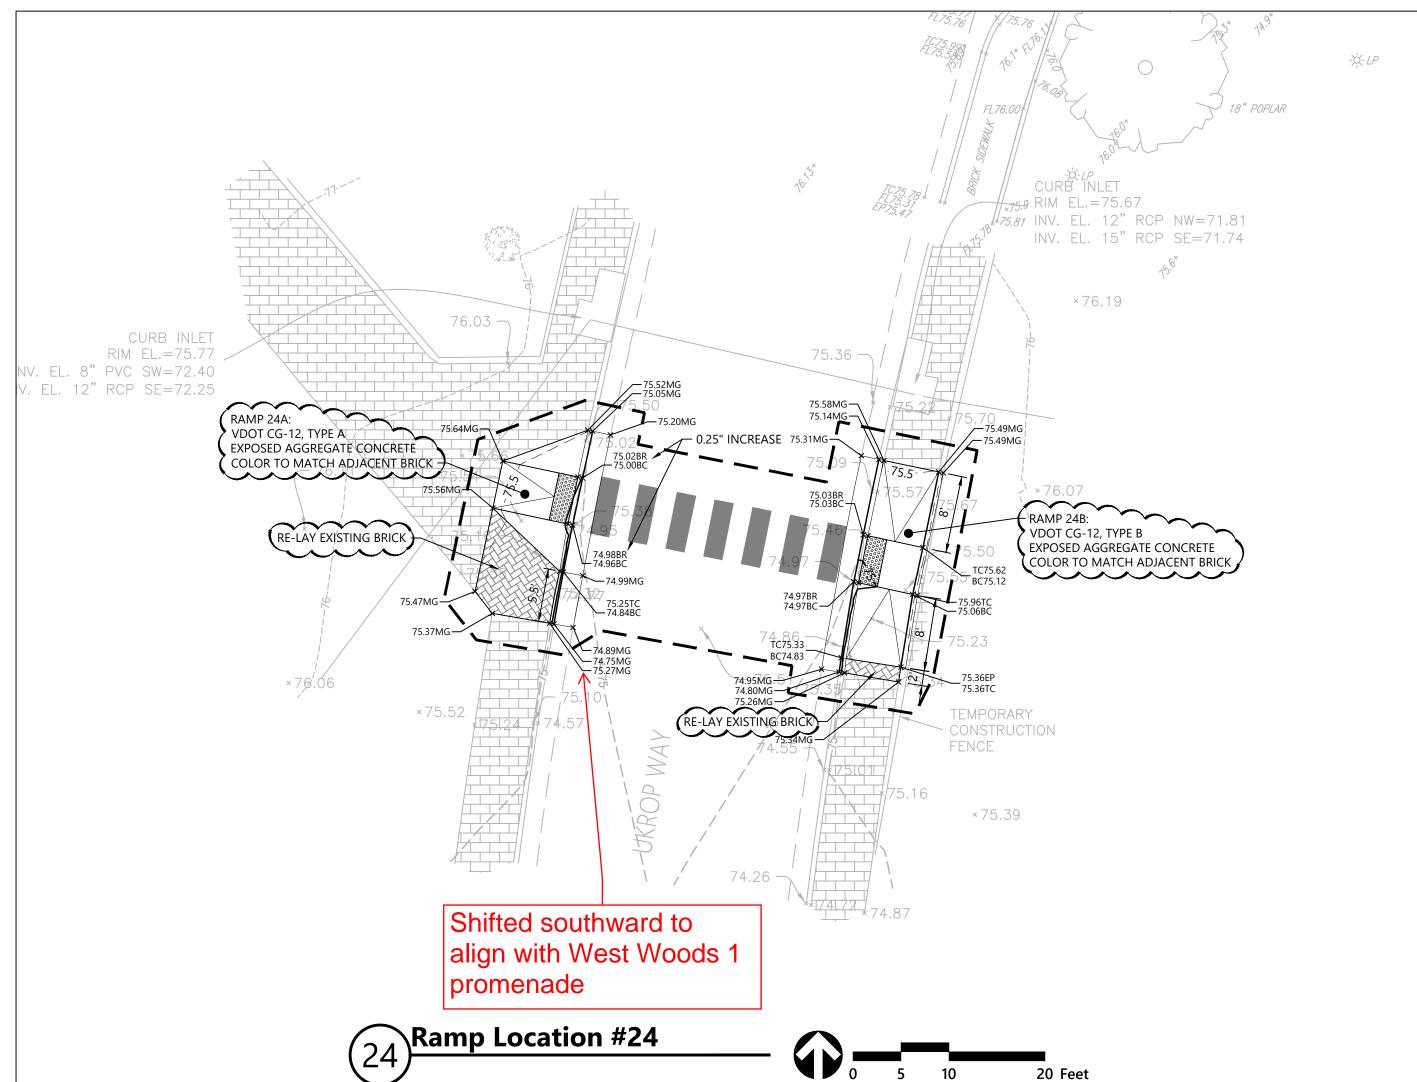



Ramp Location #16: Ukrop Way at Bus Stop





Ramp Location #24: Ukrop Way





Legend

\*NOTE: LOCATIONS 8, 14, 15, 21, 30 AND 34 HAVE BEEN REMOVED FROM THIS PROJECT.

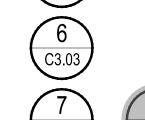

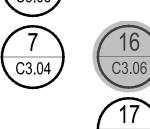

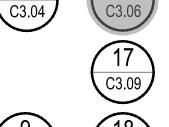

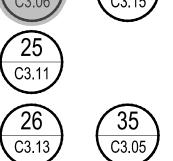



757.220.0500

W&M NO.: 204-18591-000 DEB NO.: 204-18591-003

C3.06