



LANDRUM DR ROAD CLOSURE



Phone: (757) 494-8770

Fax: (757) 543-7008

Contractor

ARCH CONSTRUCTION

Work Location

LANDRUM DR

Revision

1


Sheet Number

1

Date

1/22/26

Prepared By: Asa Lowe III

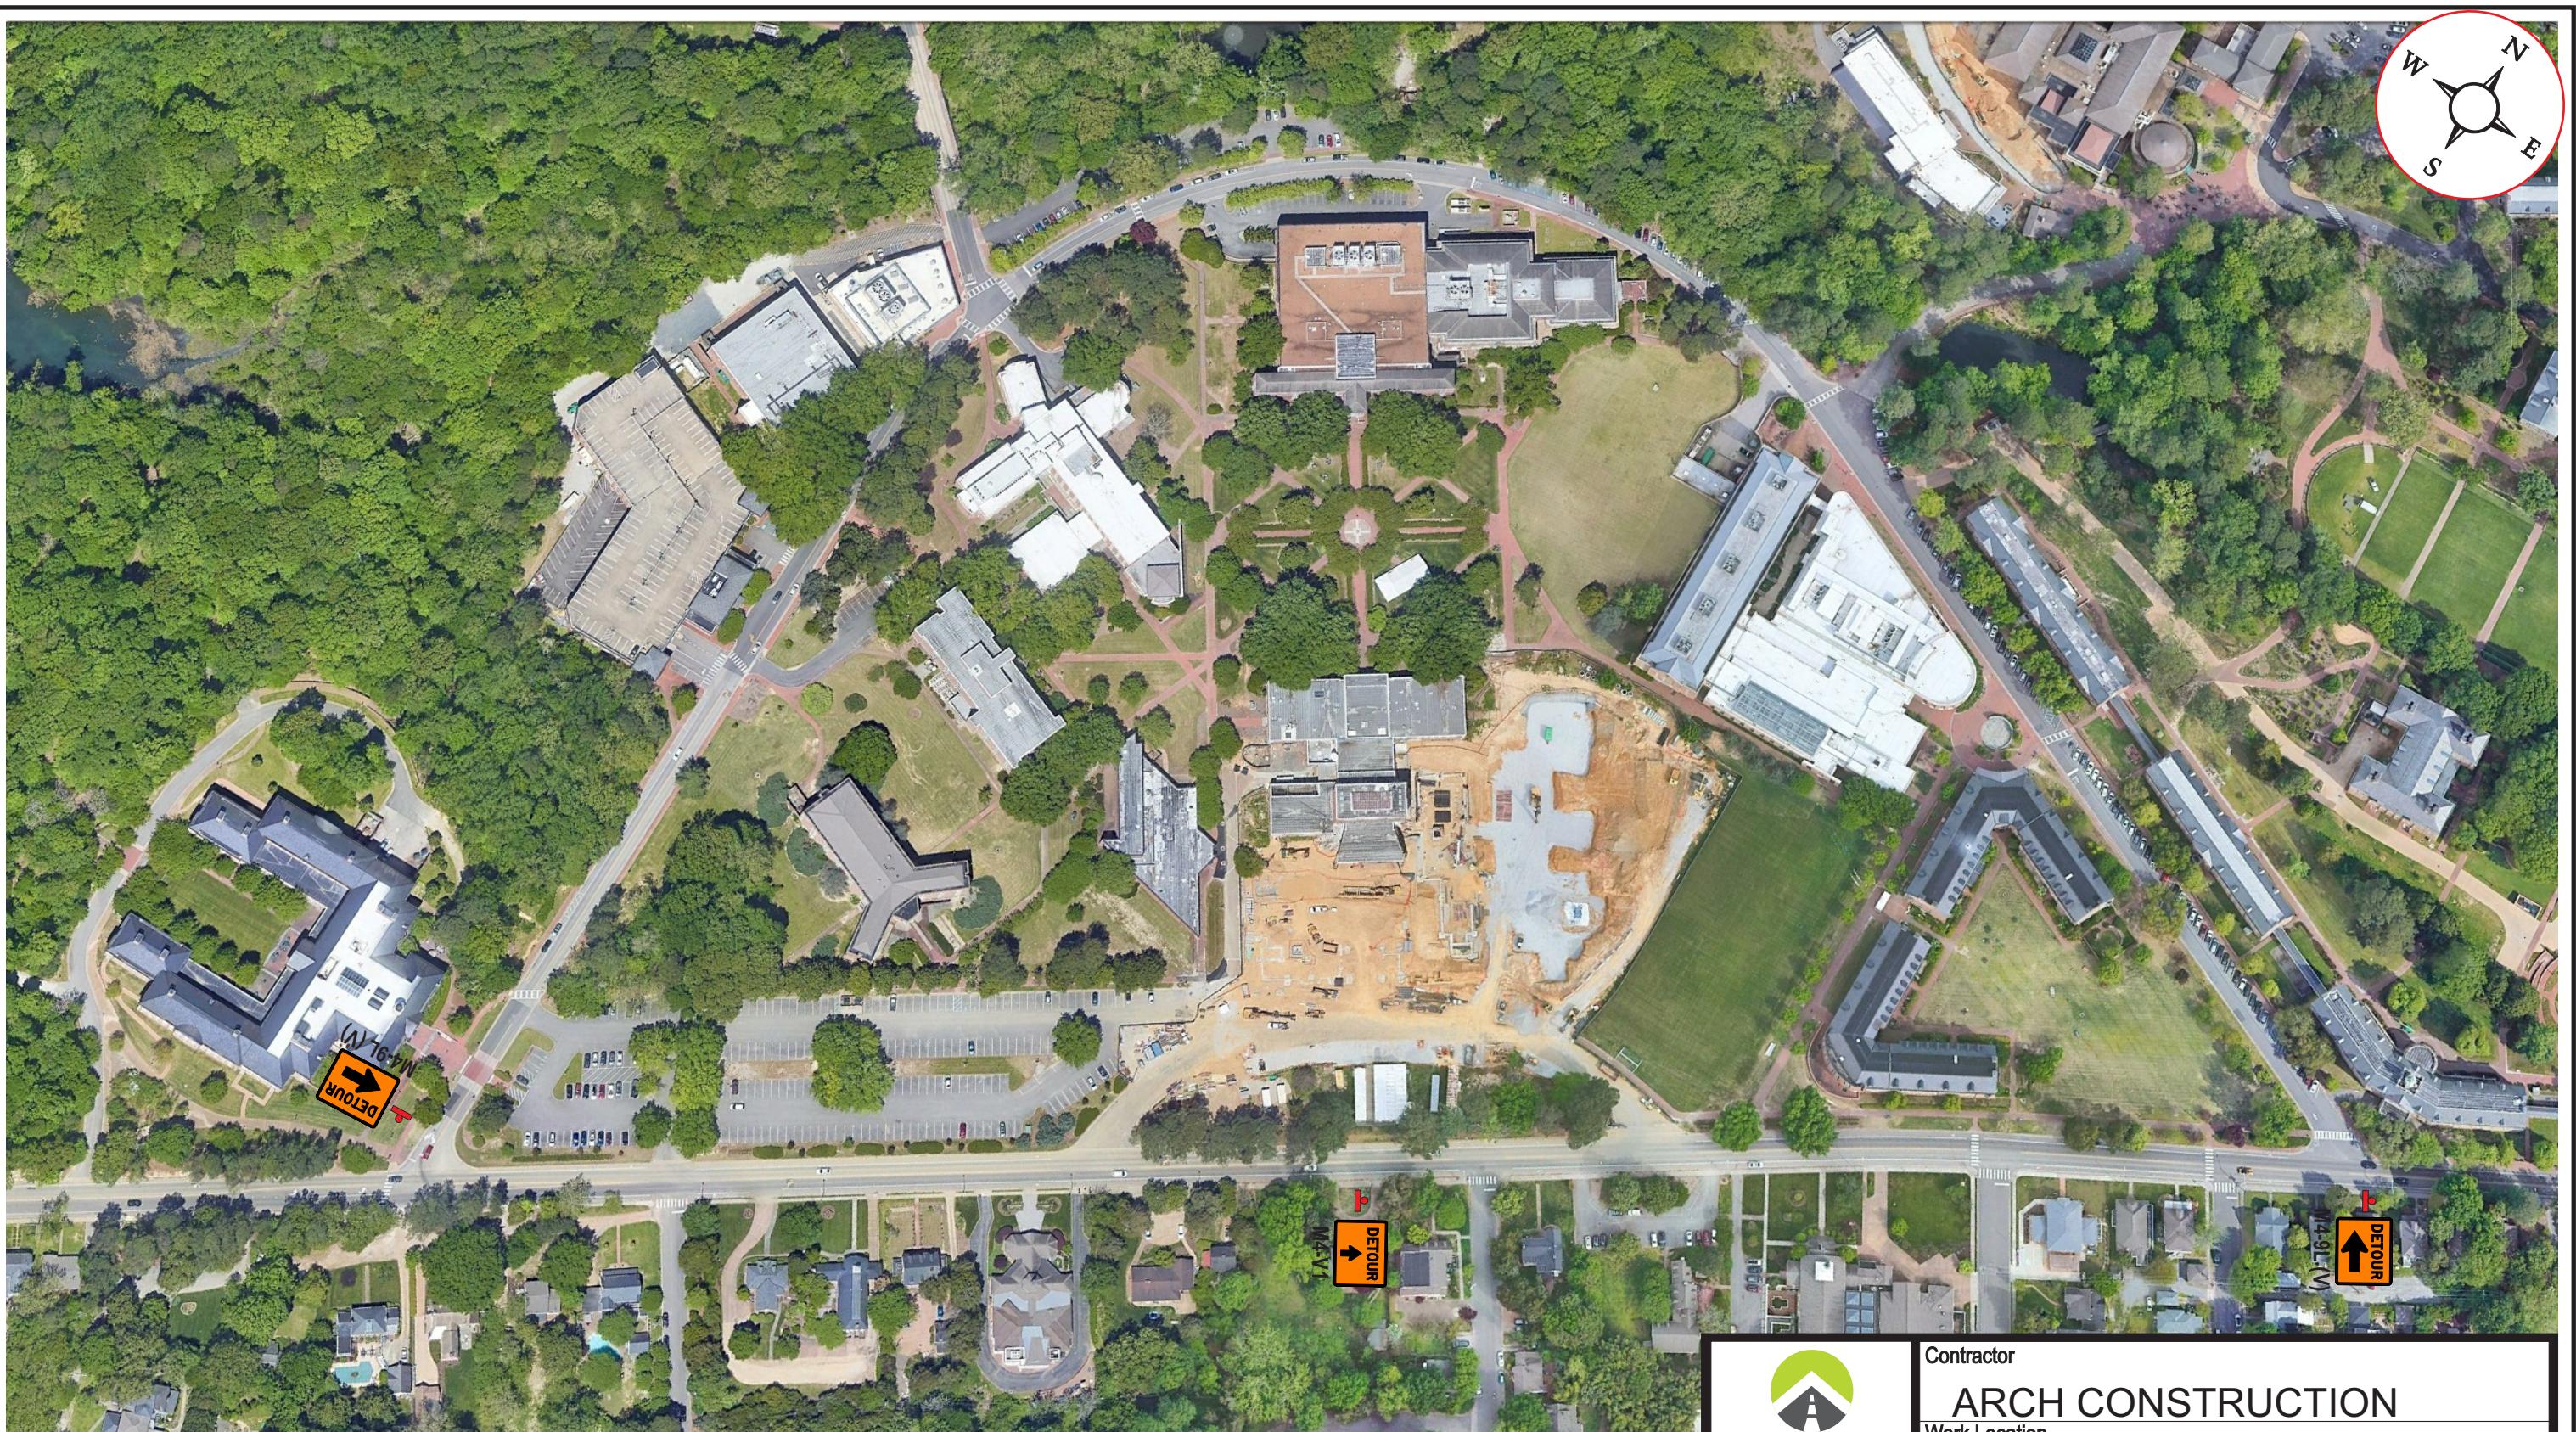

Phone: (757) 494-8770

Fax: (757) 543-7008

Contractor

ARCH CONSTRUCTION

Work Location

LANDRUM DR

Revision

1

Sheet Number

2

Date

1/22/26

Prepared By: **Asa Lowe III**