


NOTES:
ATTENTION: Only qualified technical personnel familiar with the construction and operation of this equipment and the hazards involved, should install, adjust, operate and/or service this equipment. Read and understand the instruction manual in its entirety before proceeding. Failure to observe this precaution could result in equipment damage and/or severe bodily injury or loss of life.

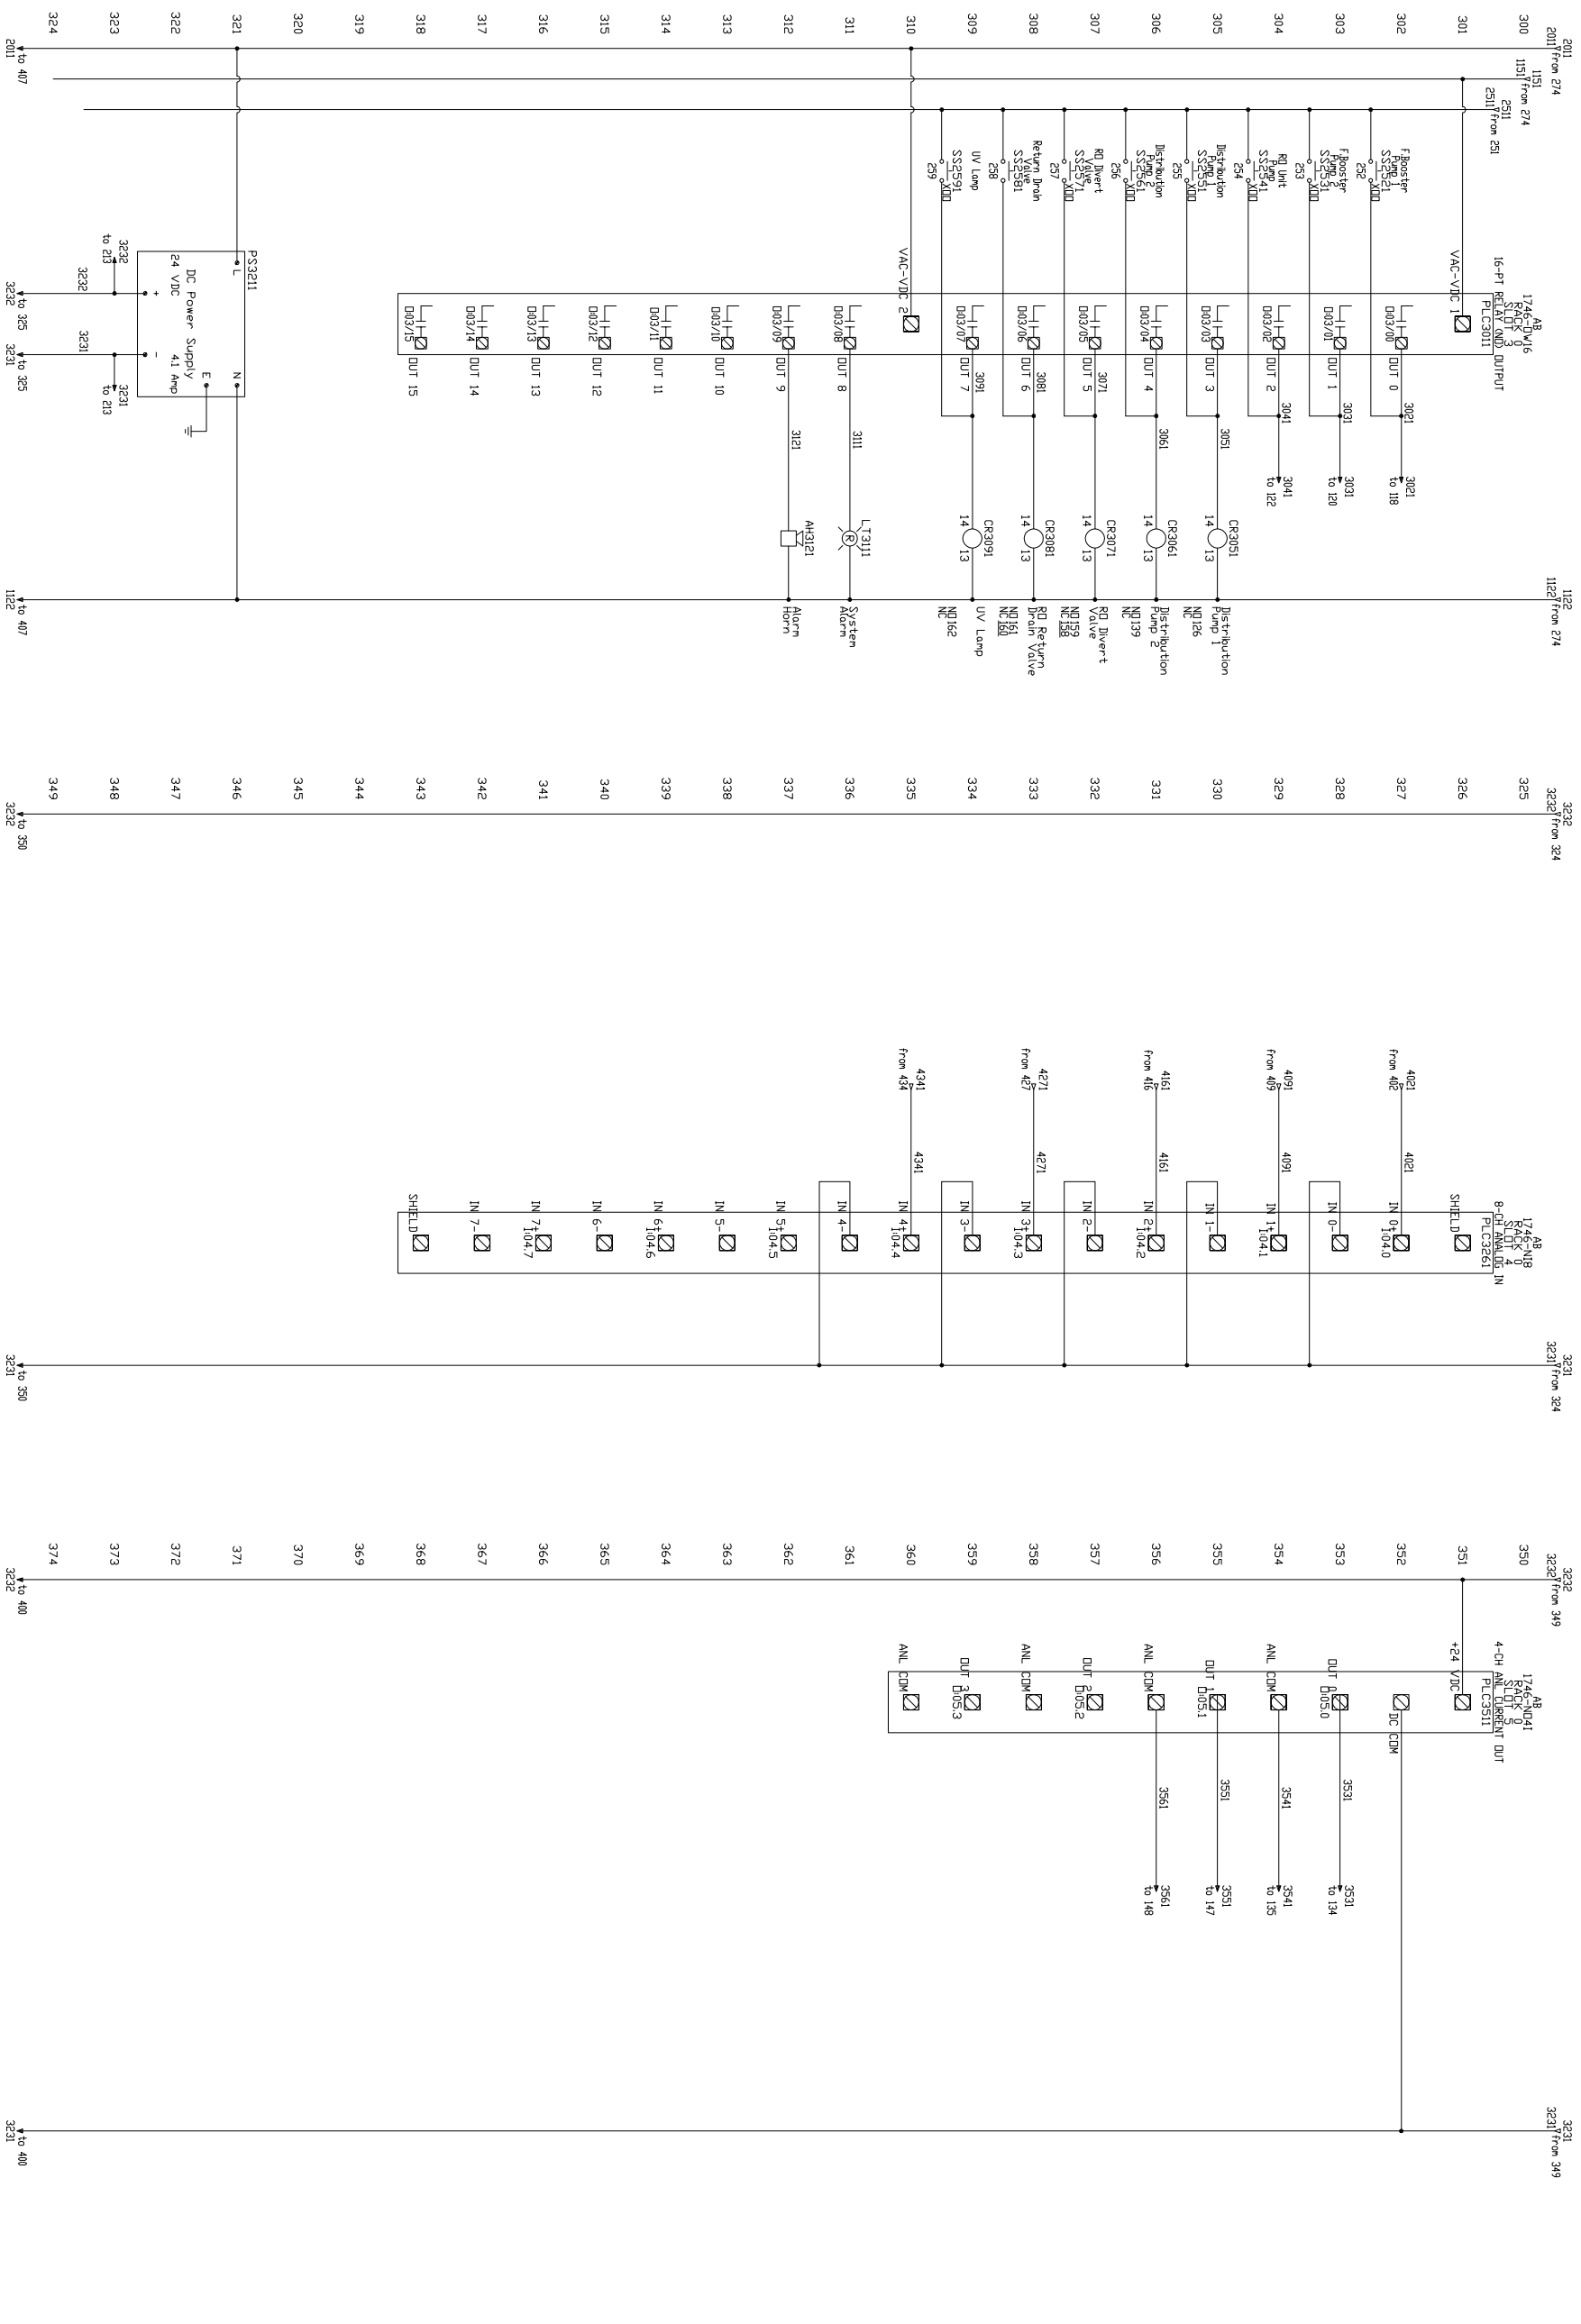

NO.	DATE	DESCRIPTION	BY
-	-	-	-
-	-	First Issue	-

ESTIMATED WEIGHT	SERVICE REQ.
SHIPPING	PRIM. ELEC. 480VAC, 3Ø, 60HZ
OPERATING	SEC. ELEC. PNEUMATIC WATER

BURT PROCESS
 FLUID HANDLING EQUIPMENT SINCE 1970
 1050 SHERMAN AVE. HAMDEN, CT 06514 (203) 287-1985
 WWW.BURTPROCESS.COM

CUSTOMER: Atlantic Constructors, Inc.
 RODI Water System
ENG. BY: JDB
DWN. BY: JDB
SCALE: NTS
BPE JOB NO.: 1016536
APP. BY:

TITLE:
RODI Water Purification System

DWG NO.: 1016536EL
REV.: A

THIS DRAWING CONTAINS PROPRIETARY INFORMATION WHICH IS INTENDED FOR USE BY ONLY THOSE PARTIES LISTED AND MAY NOT BE MODIFIED, REPRODUCED, OR RETRANSMITTED WITHOUT THE CONSENT OF BURT PROCESS EQUIPMENT.